


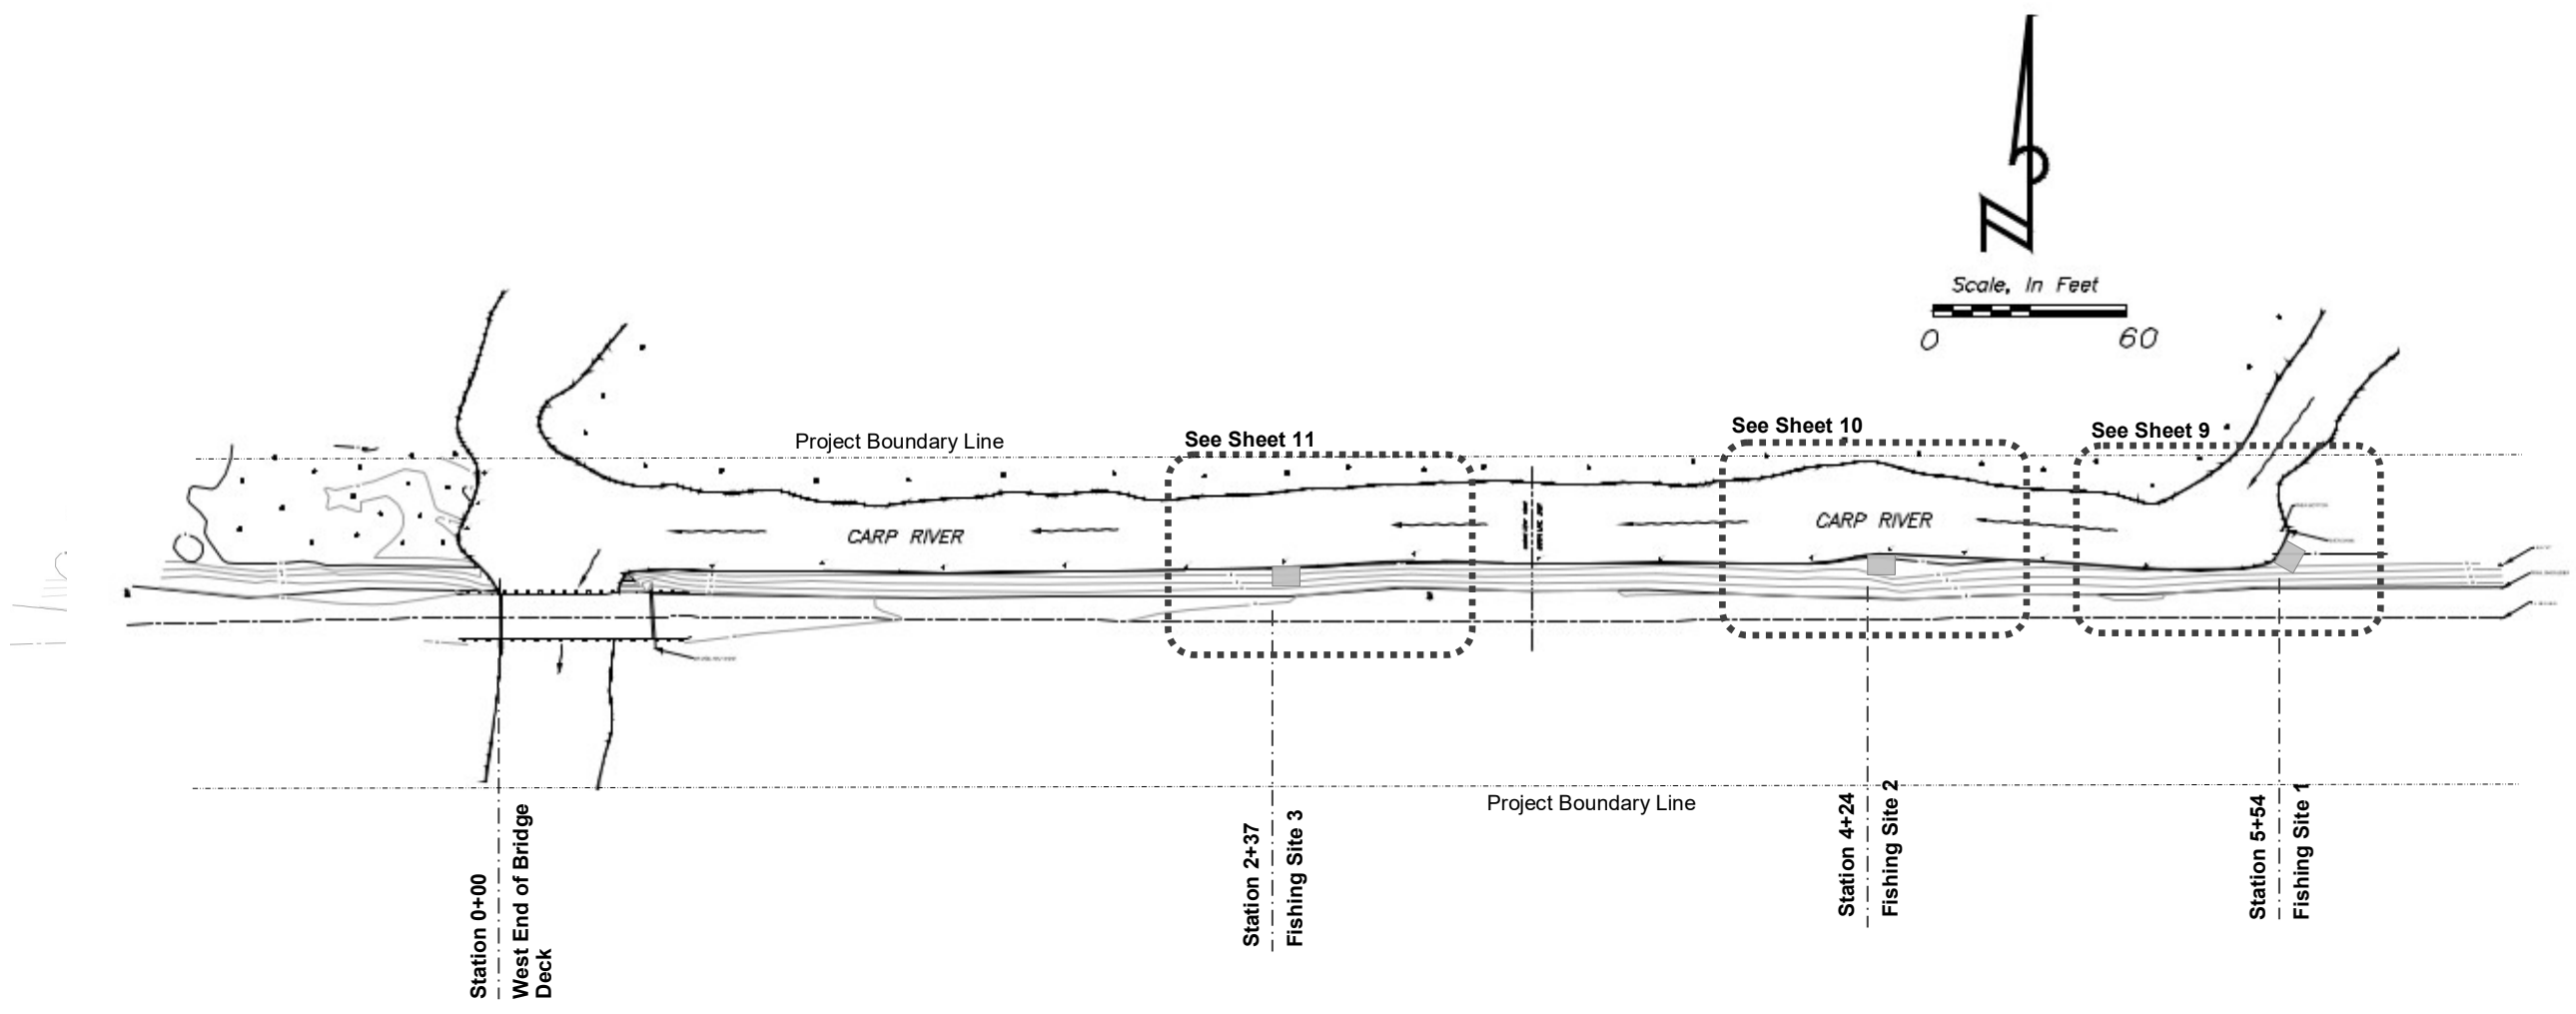


Composite Plan - Carp River Marsh

Iron Ore Heritage Recreation Authority
 Trail Shelters / Fishing Access

 Marquette County, Michigan

SANDERS & CZAPSKI ASSOCIATES, PLLC
 architecture / landscape architecture / historic preservation
 109 South Front Street / Suite 210 / Marquette, Michigan
 Phone: 906.273.1207 / Fax: 906.273.1208
 www.Sanders-Czapski.com


JPA Application No.
 HNF-X8VA-BET2E
 Rev. 1/15/2019

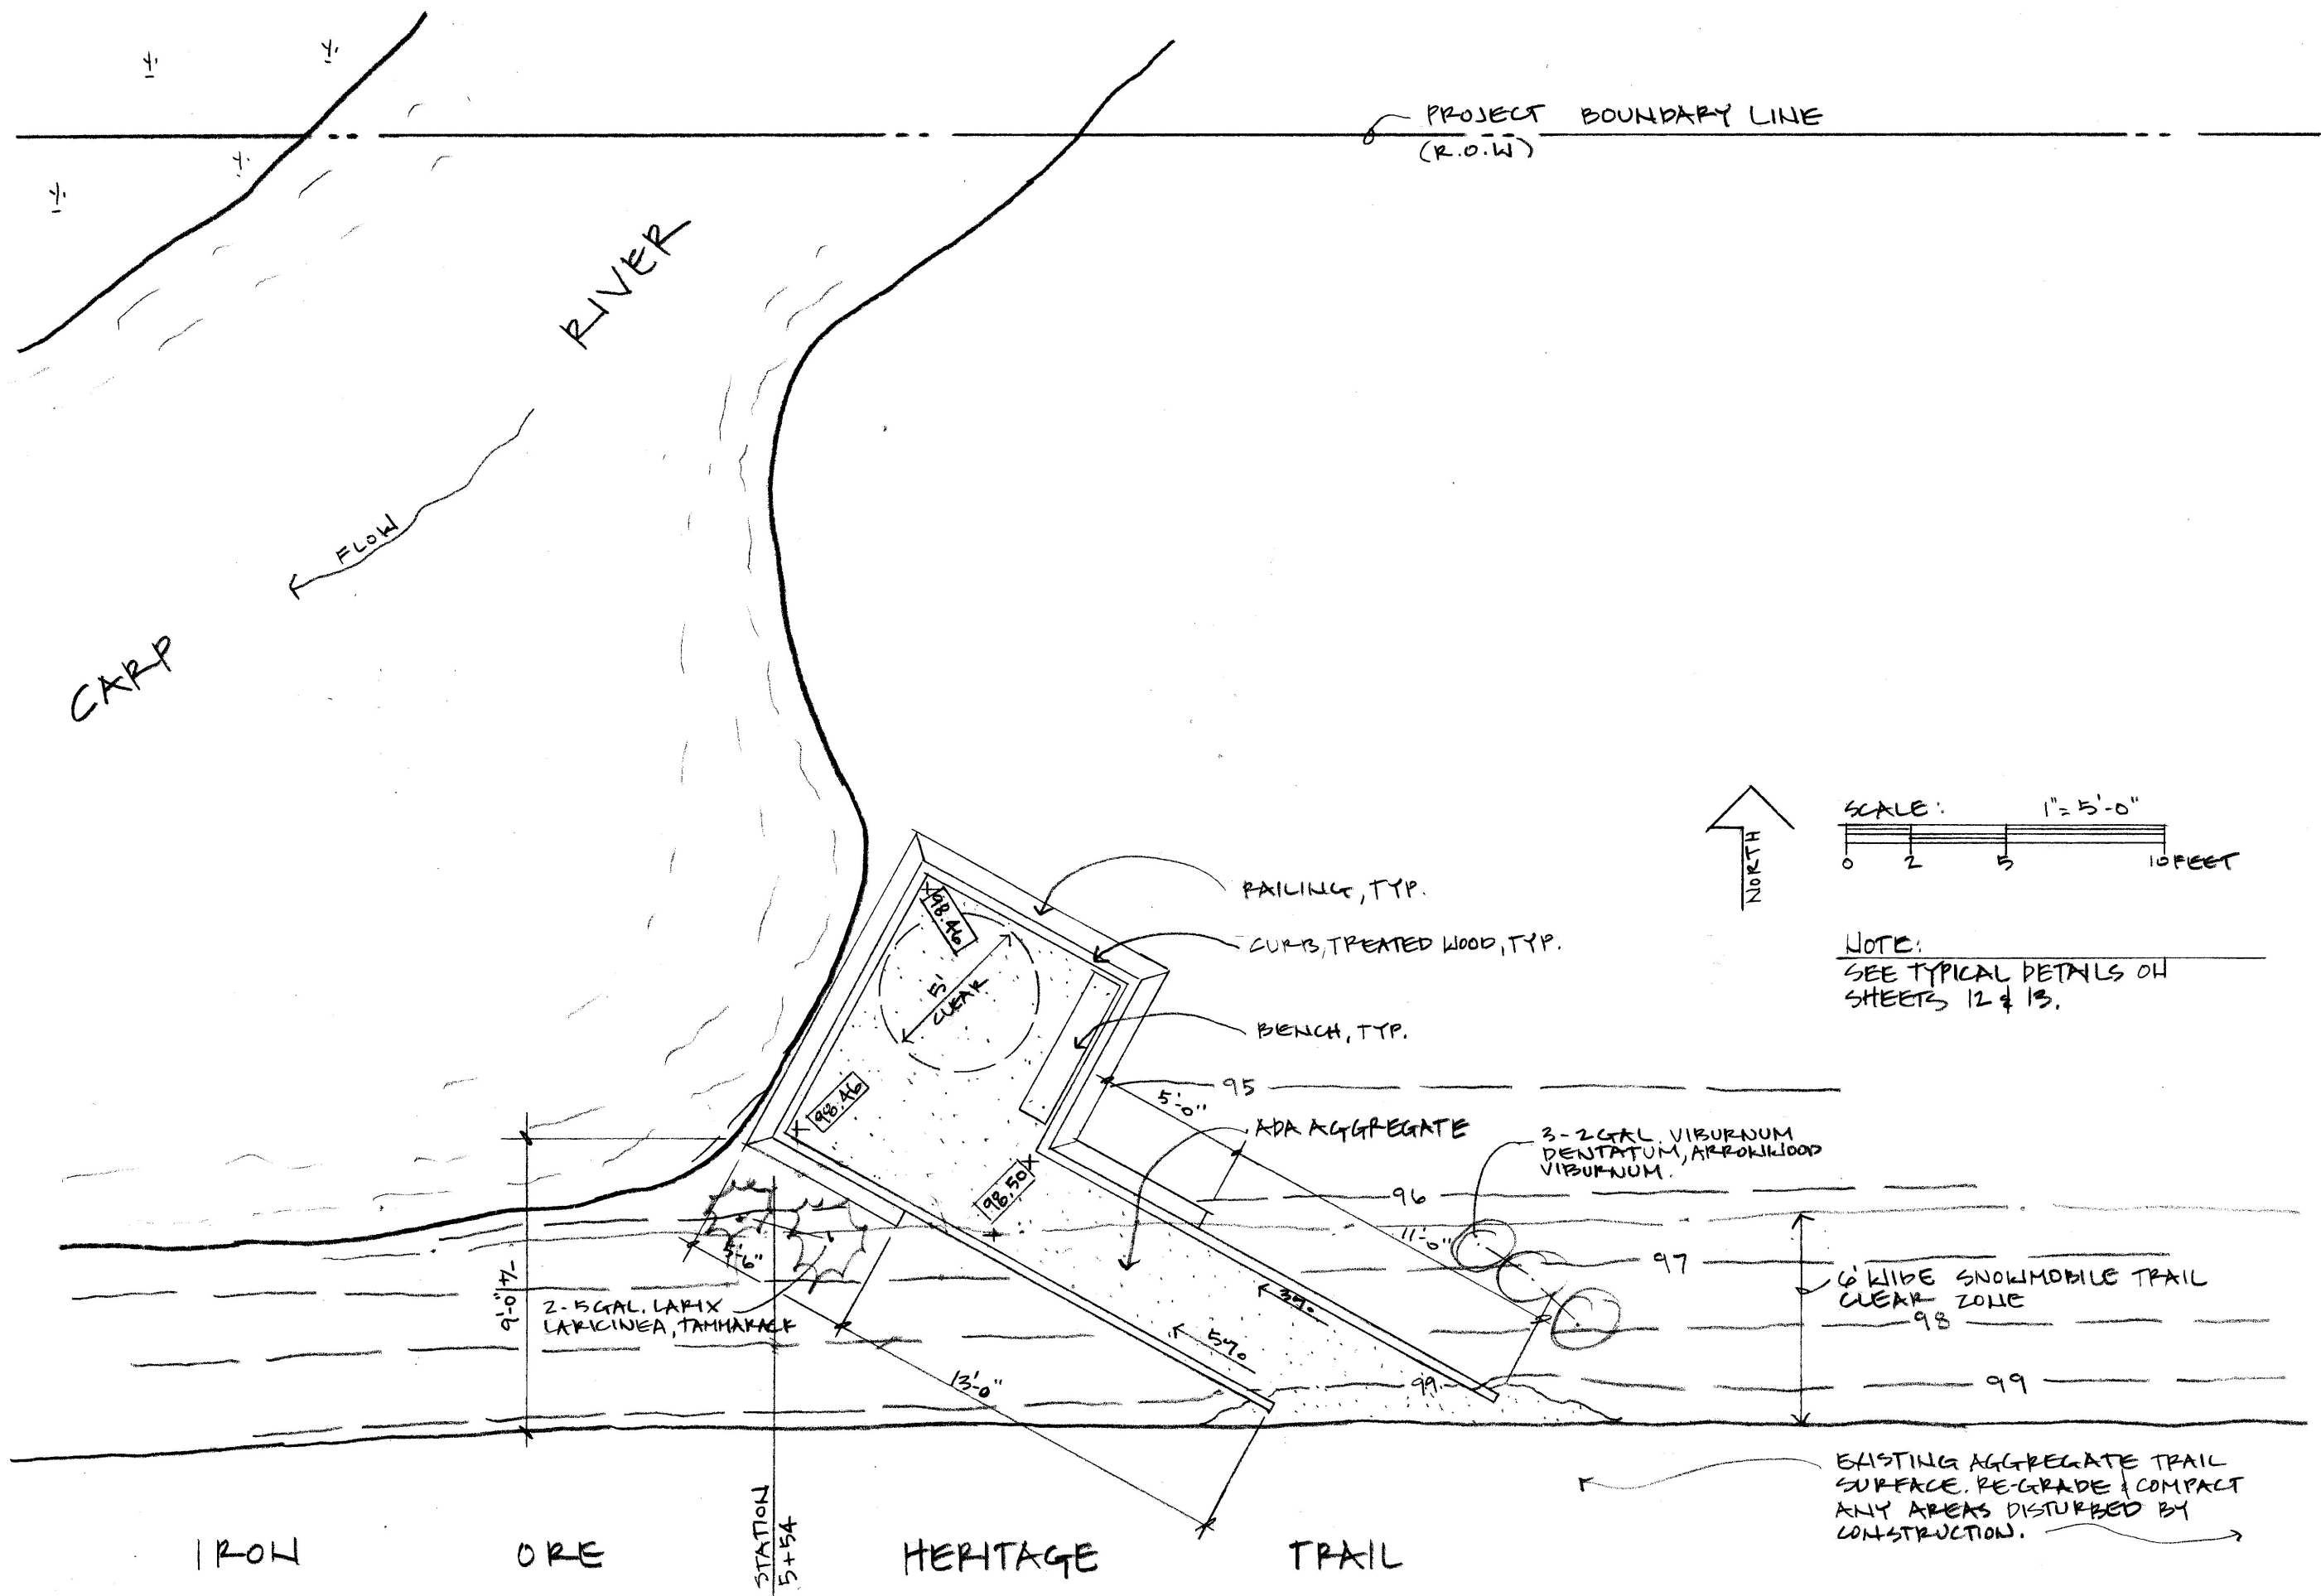

NOTE:
SEE TYPICAL DETAILS ON
SHEETS 12 & 13.

Enlarged Site Plan - Fishing Site 1

SANDERS & CZAPSKI ASSOCIATES, PLLC architecture / landscape architecture / historic preservation 109 South Front Street / Suite 210 / Marquette, Michigan Phone: 906.273.1207 / Fax: 906.273.1208 Www.Sanders-Czapski.com	
Iron Ore Heritage Recreation Authority Trail Shelters / Fishing Access	Michigan
JPA Application No. HNF-X8VA-BET2E Rev. 1/15/2019	
issued:	
9	

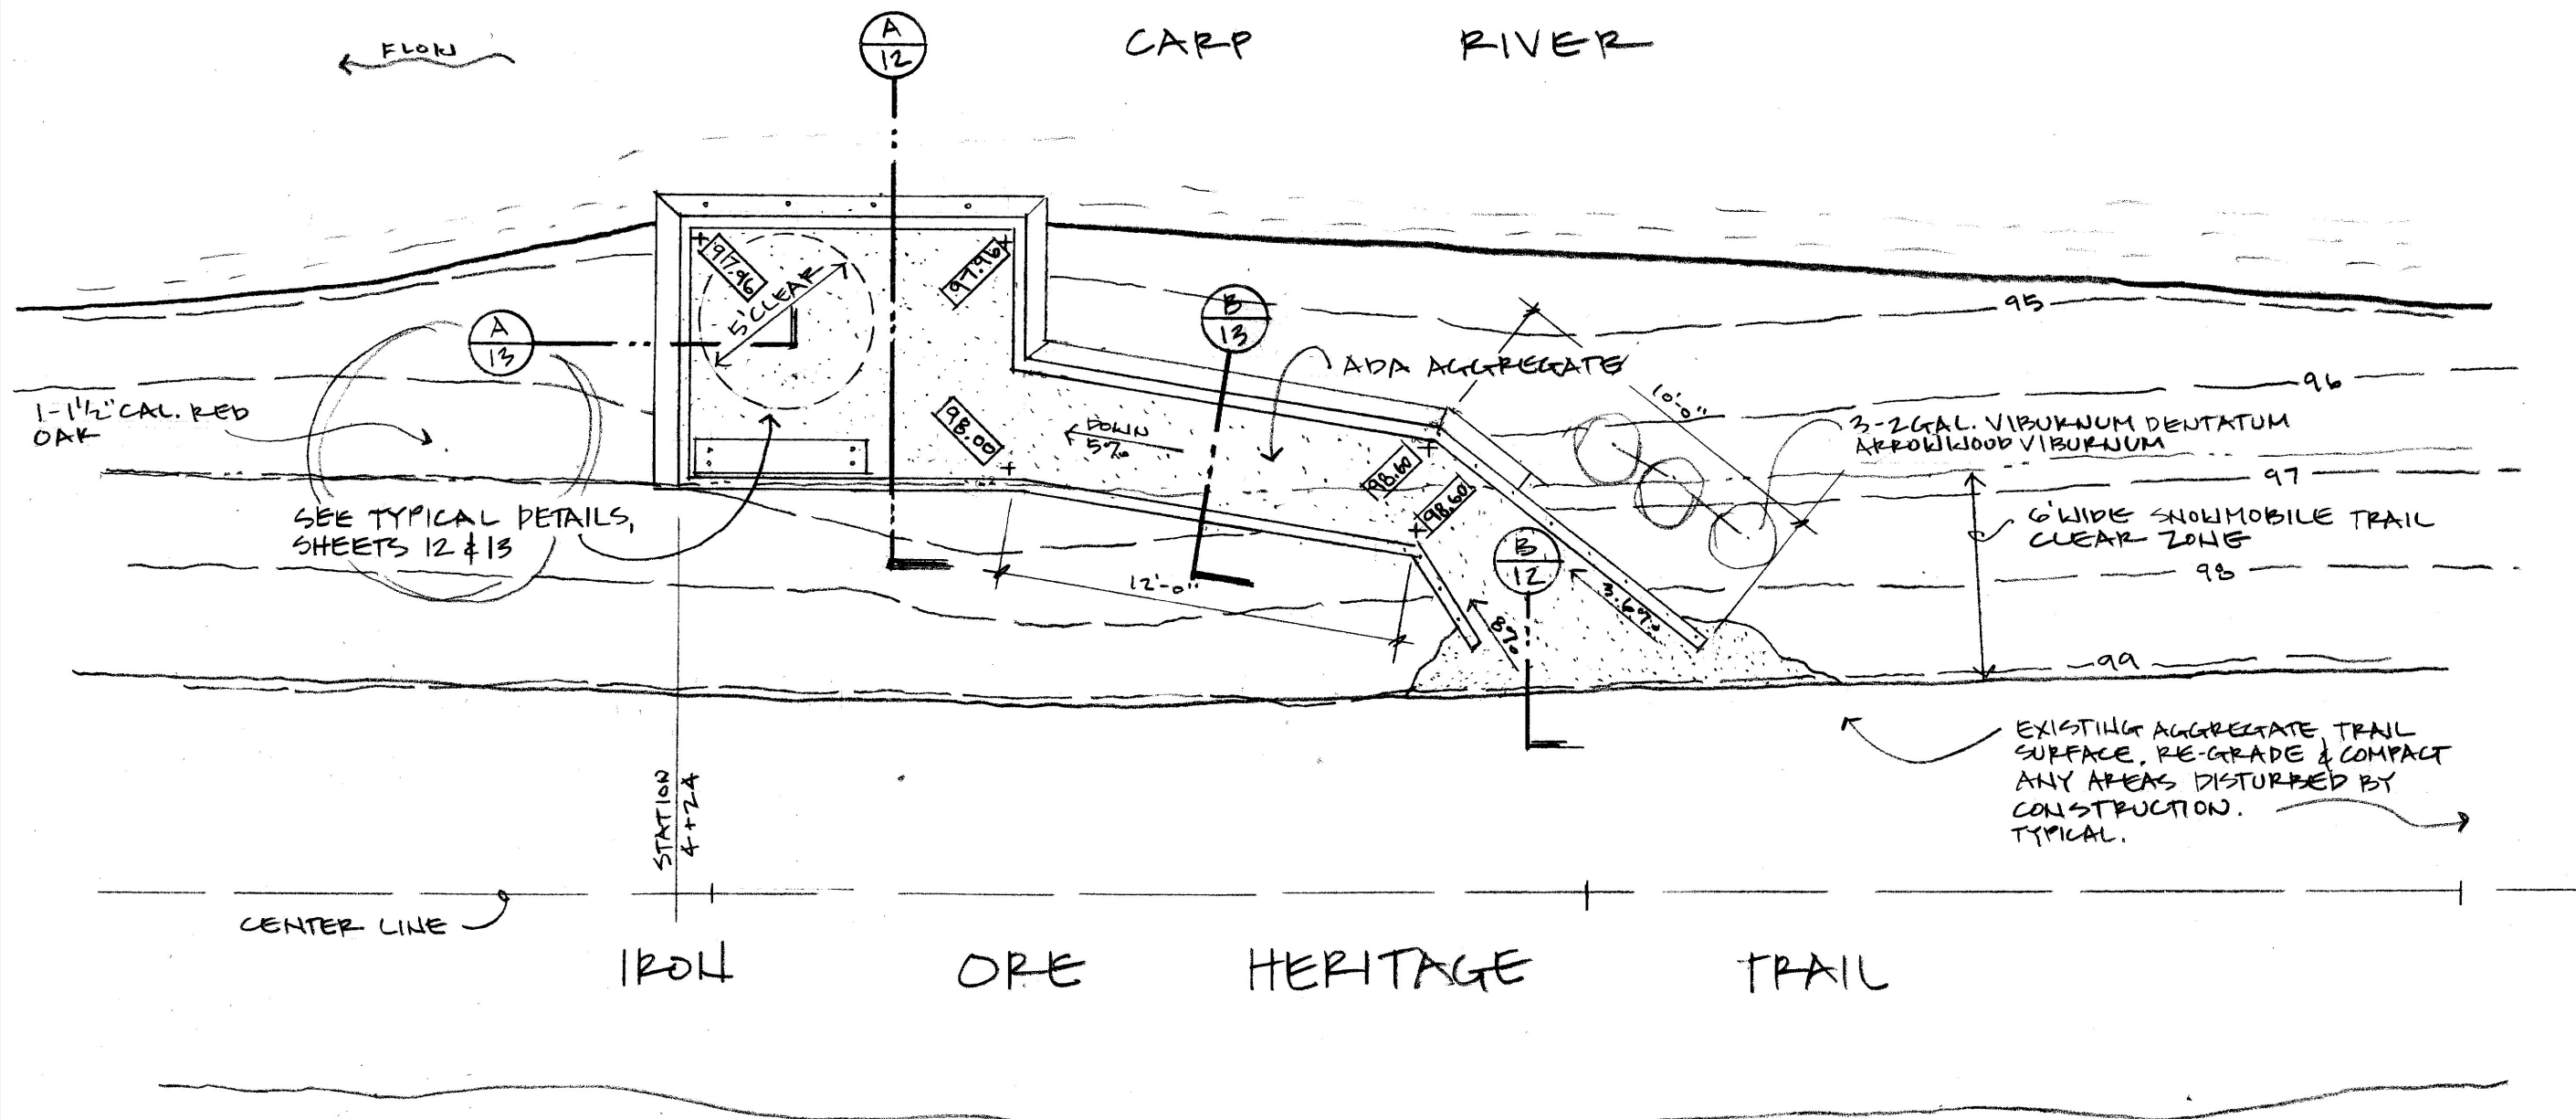

SANDERS & CZAPSKI ASSOCIATES, PLLC

architecture / landscape architecture / historic preservation
109 South Front Street / Suite 210 / Marquette, Michigan
Phone: 906.273.1207 / Fax: 906.273.1208
www.Sanders-Czapski.com

Iron Ore Heritage Recreation Authority
Trail Shelters / Fishing Access

Marquette County, Michigan

JPA Application No.
HNF-X8VA-BET2E
Rev. 1/15/2019


issued:

Enlarged Site Plan - Fishing Site 2

CARP

← FLOW

RIVER

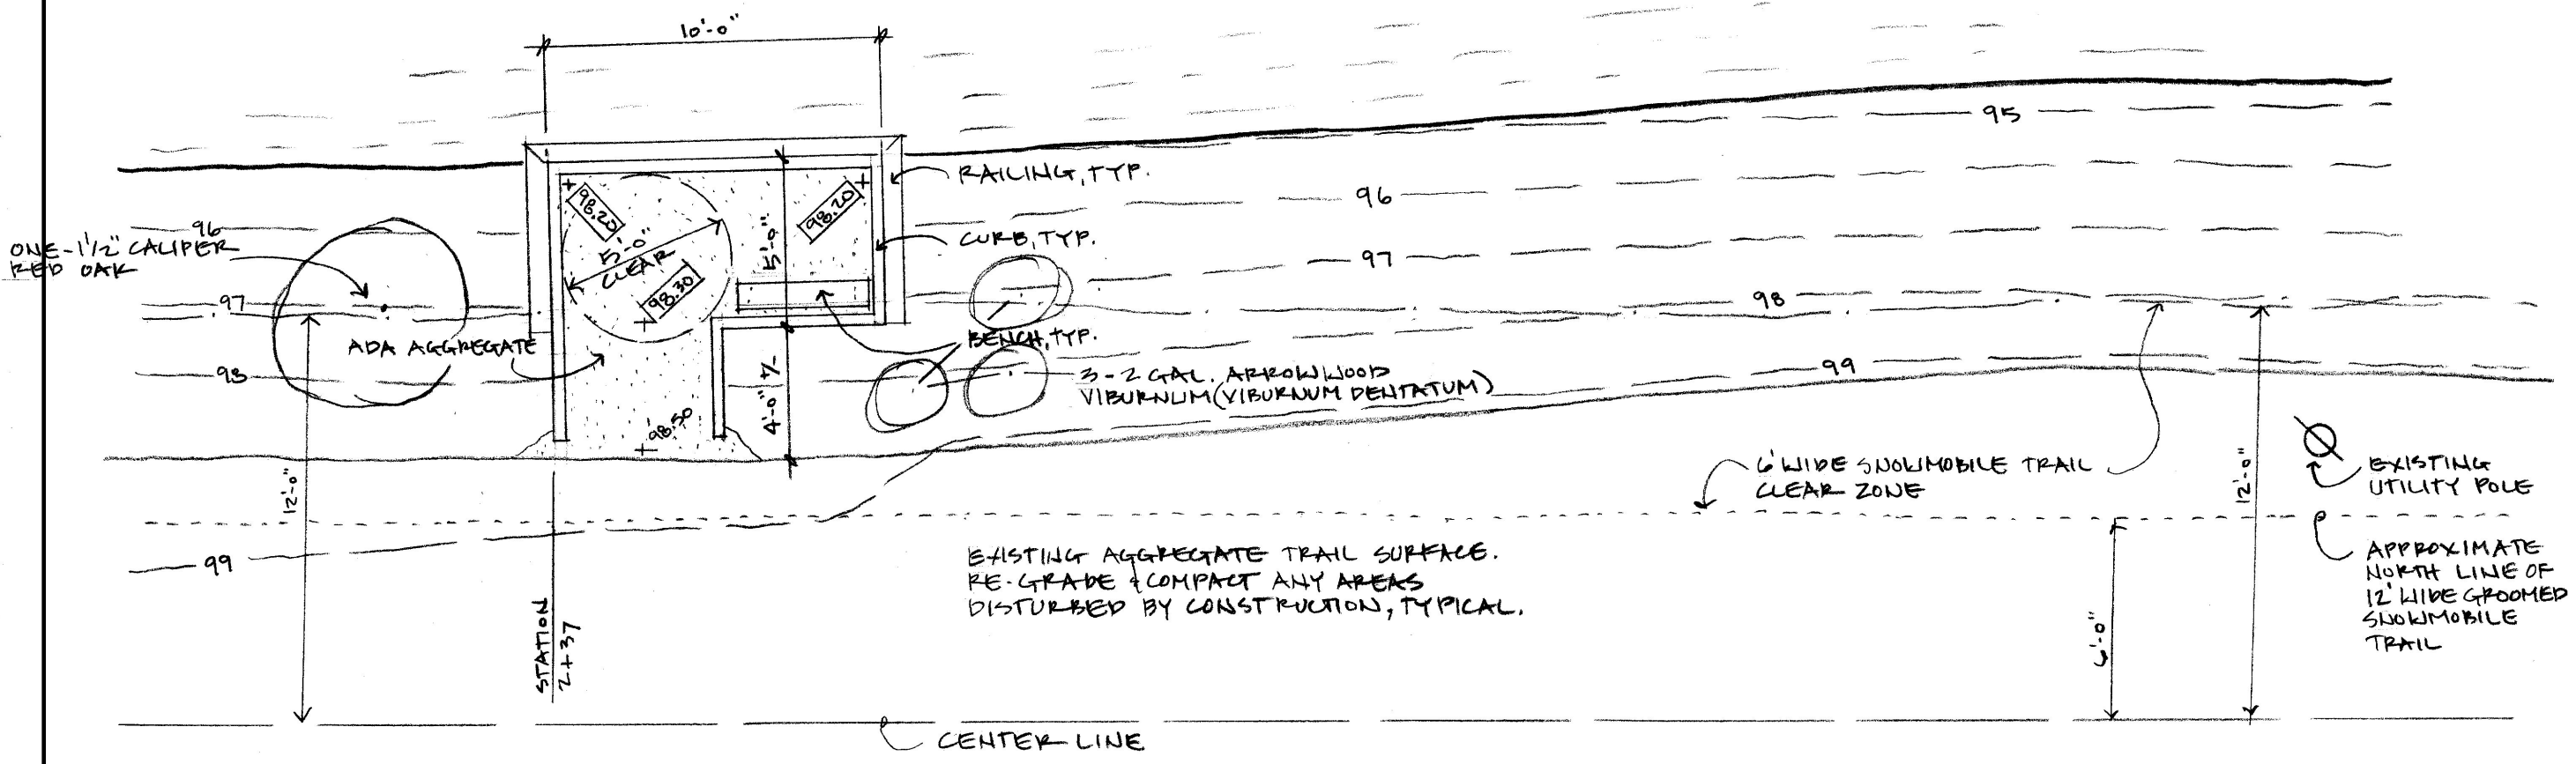

NOTE:
SEE TYPICAL DETAILS,
SHEETS 12 & 13








SANDERS & CZAPSKI ASSOCIATES, PLLC
architecture / landscape architecture / historic preservation
109 South Front Street / Suite 210 / Marquette, Michigan
Phone: 906.273.1207 / Fax: 906.273.1208
www.Sanders-Czapski.com

Iron Ore Heritage Recreation Authority
Trail Shelters / Fishing Access
Marquette County, Michigan

JPA Application No.
HNF-X8VA-BET2E
Rev. 1/15/2019

issued:

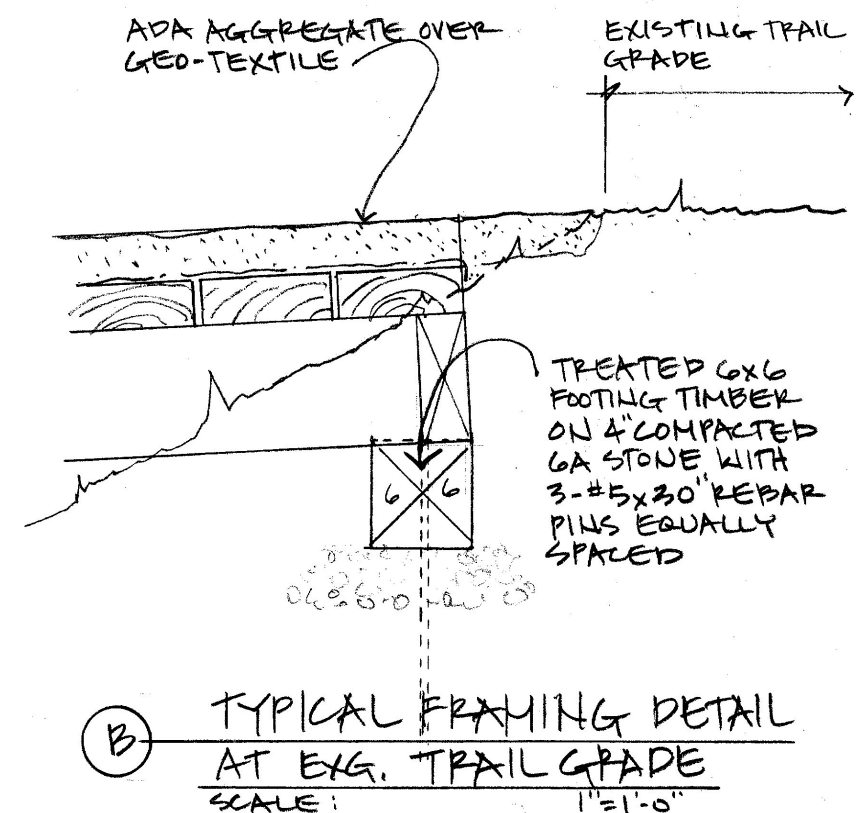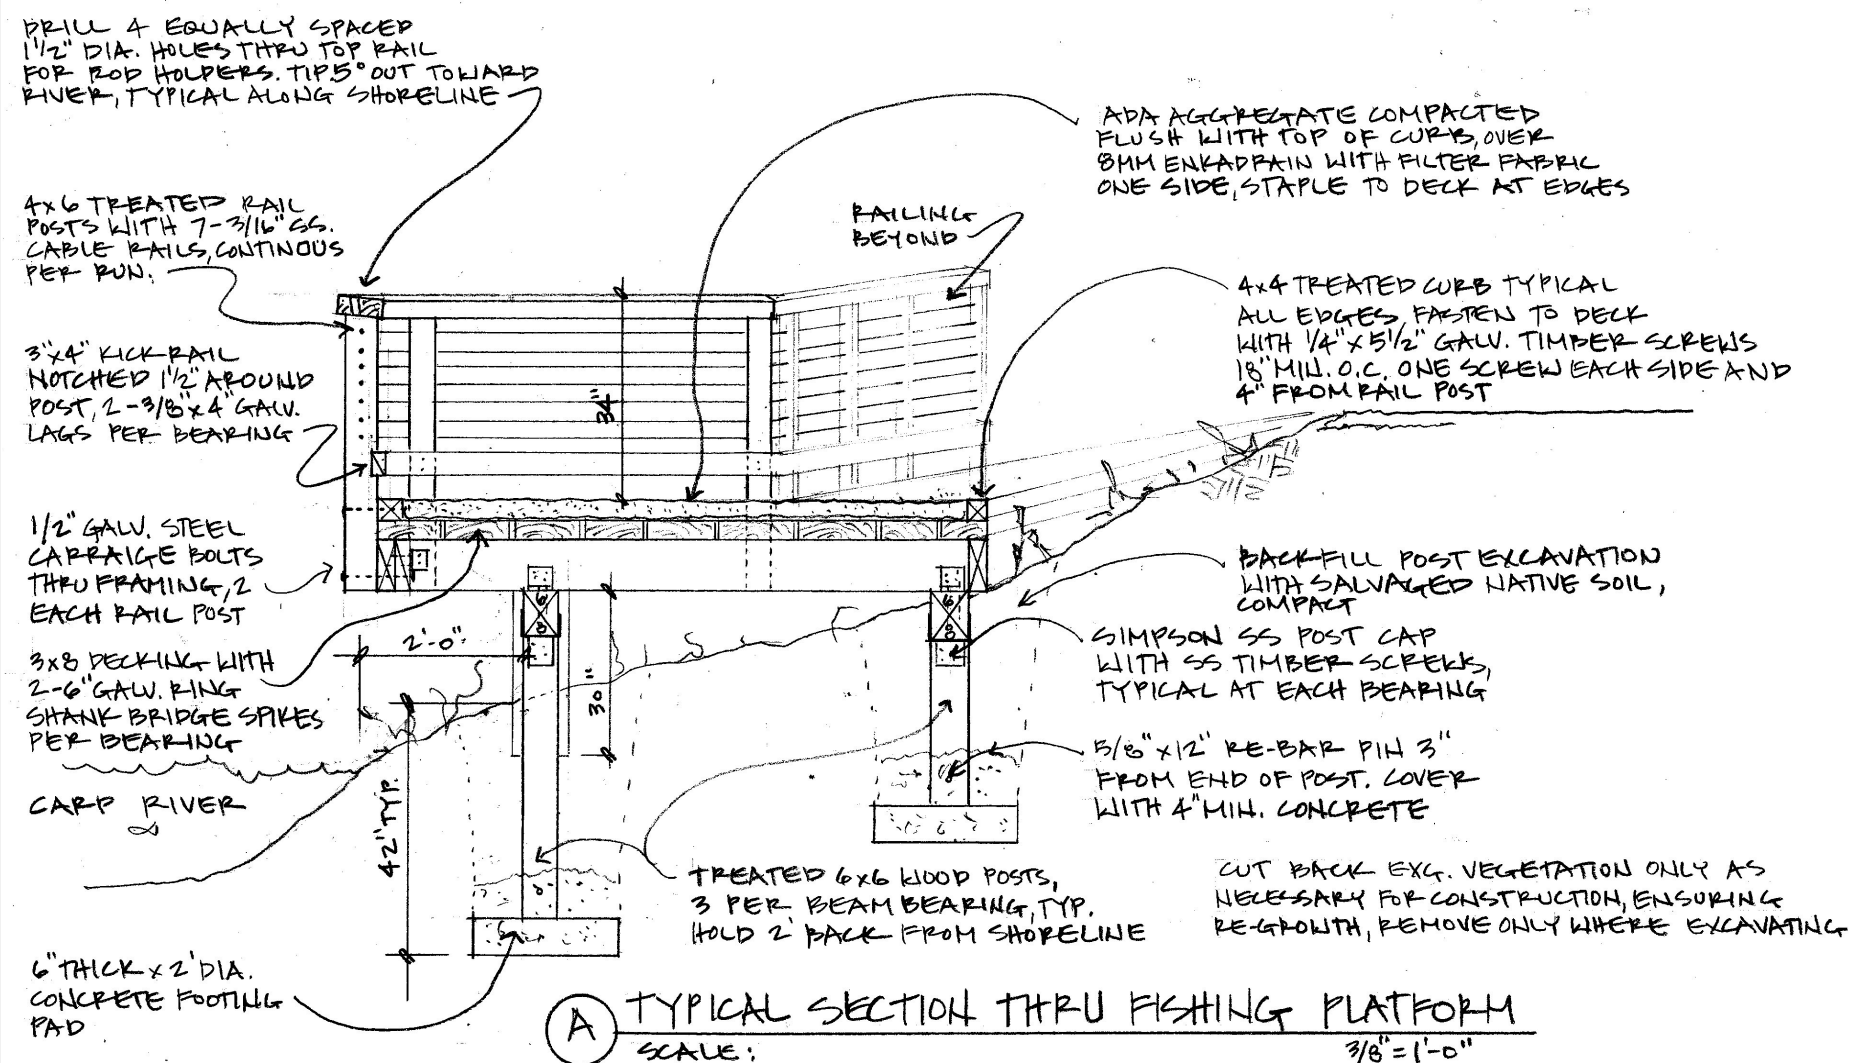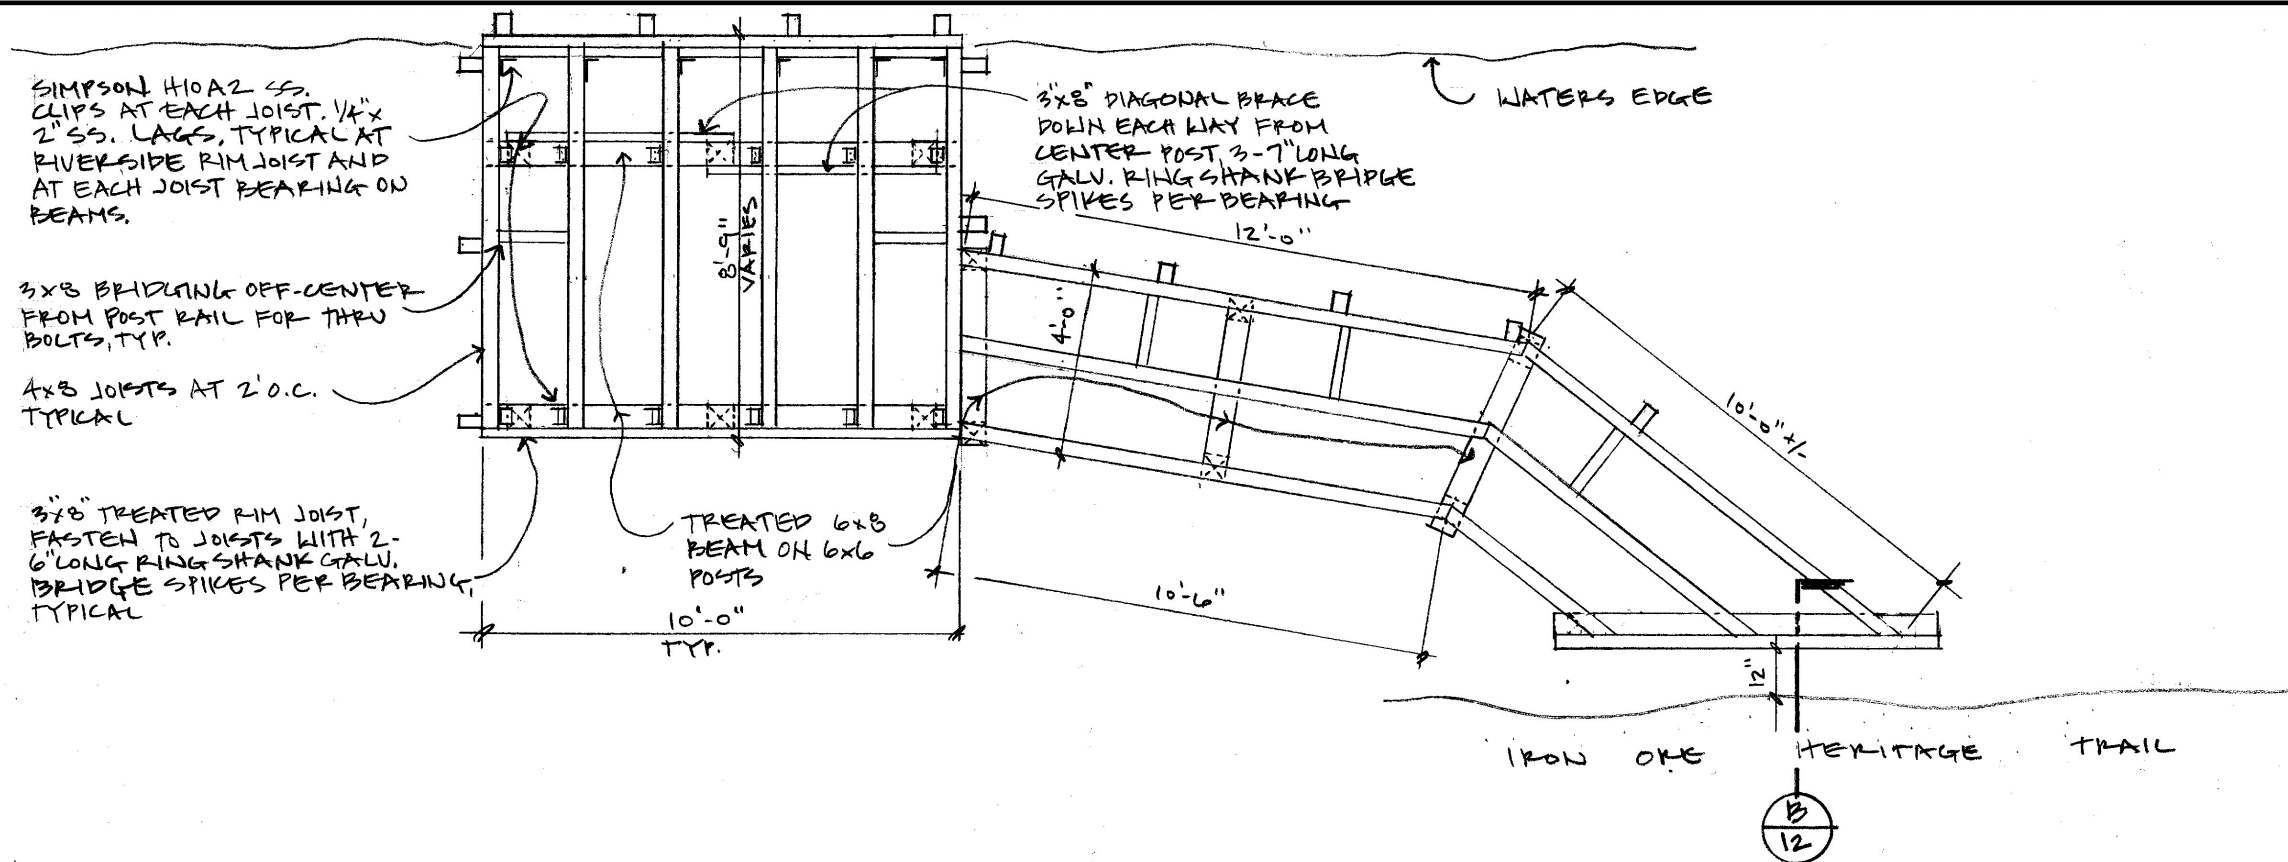

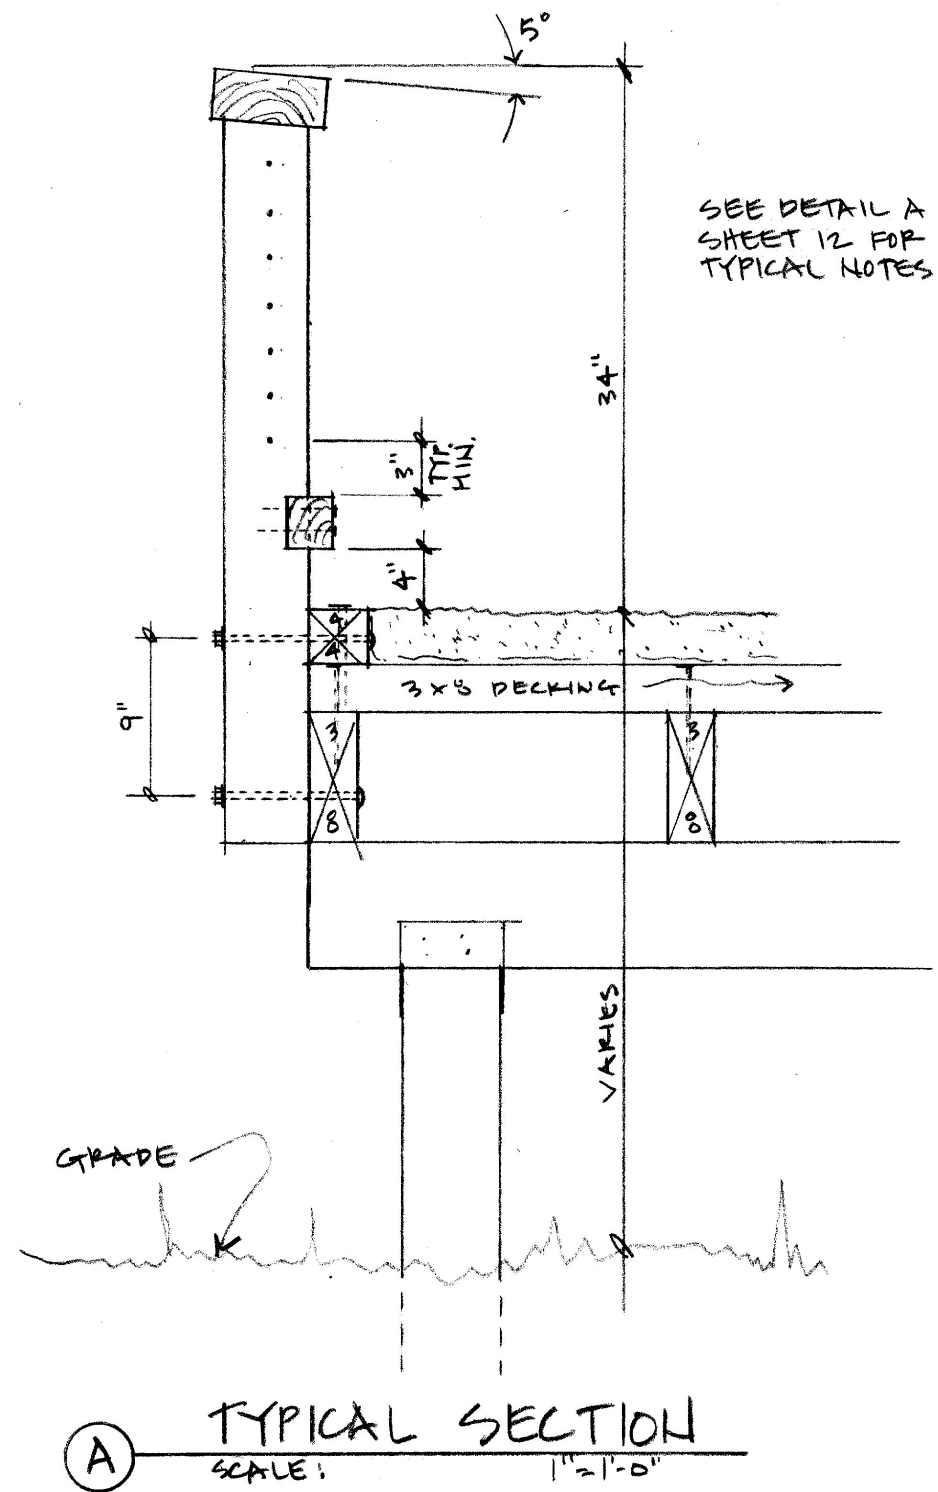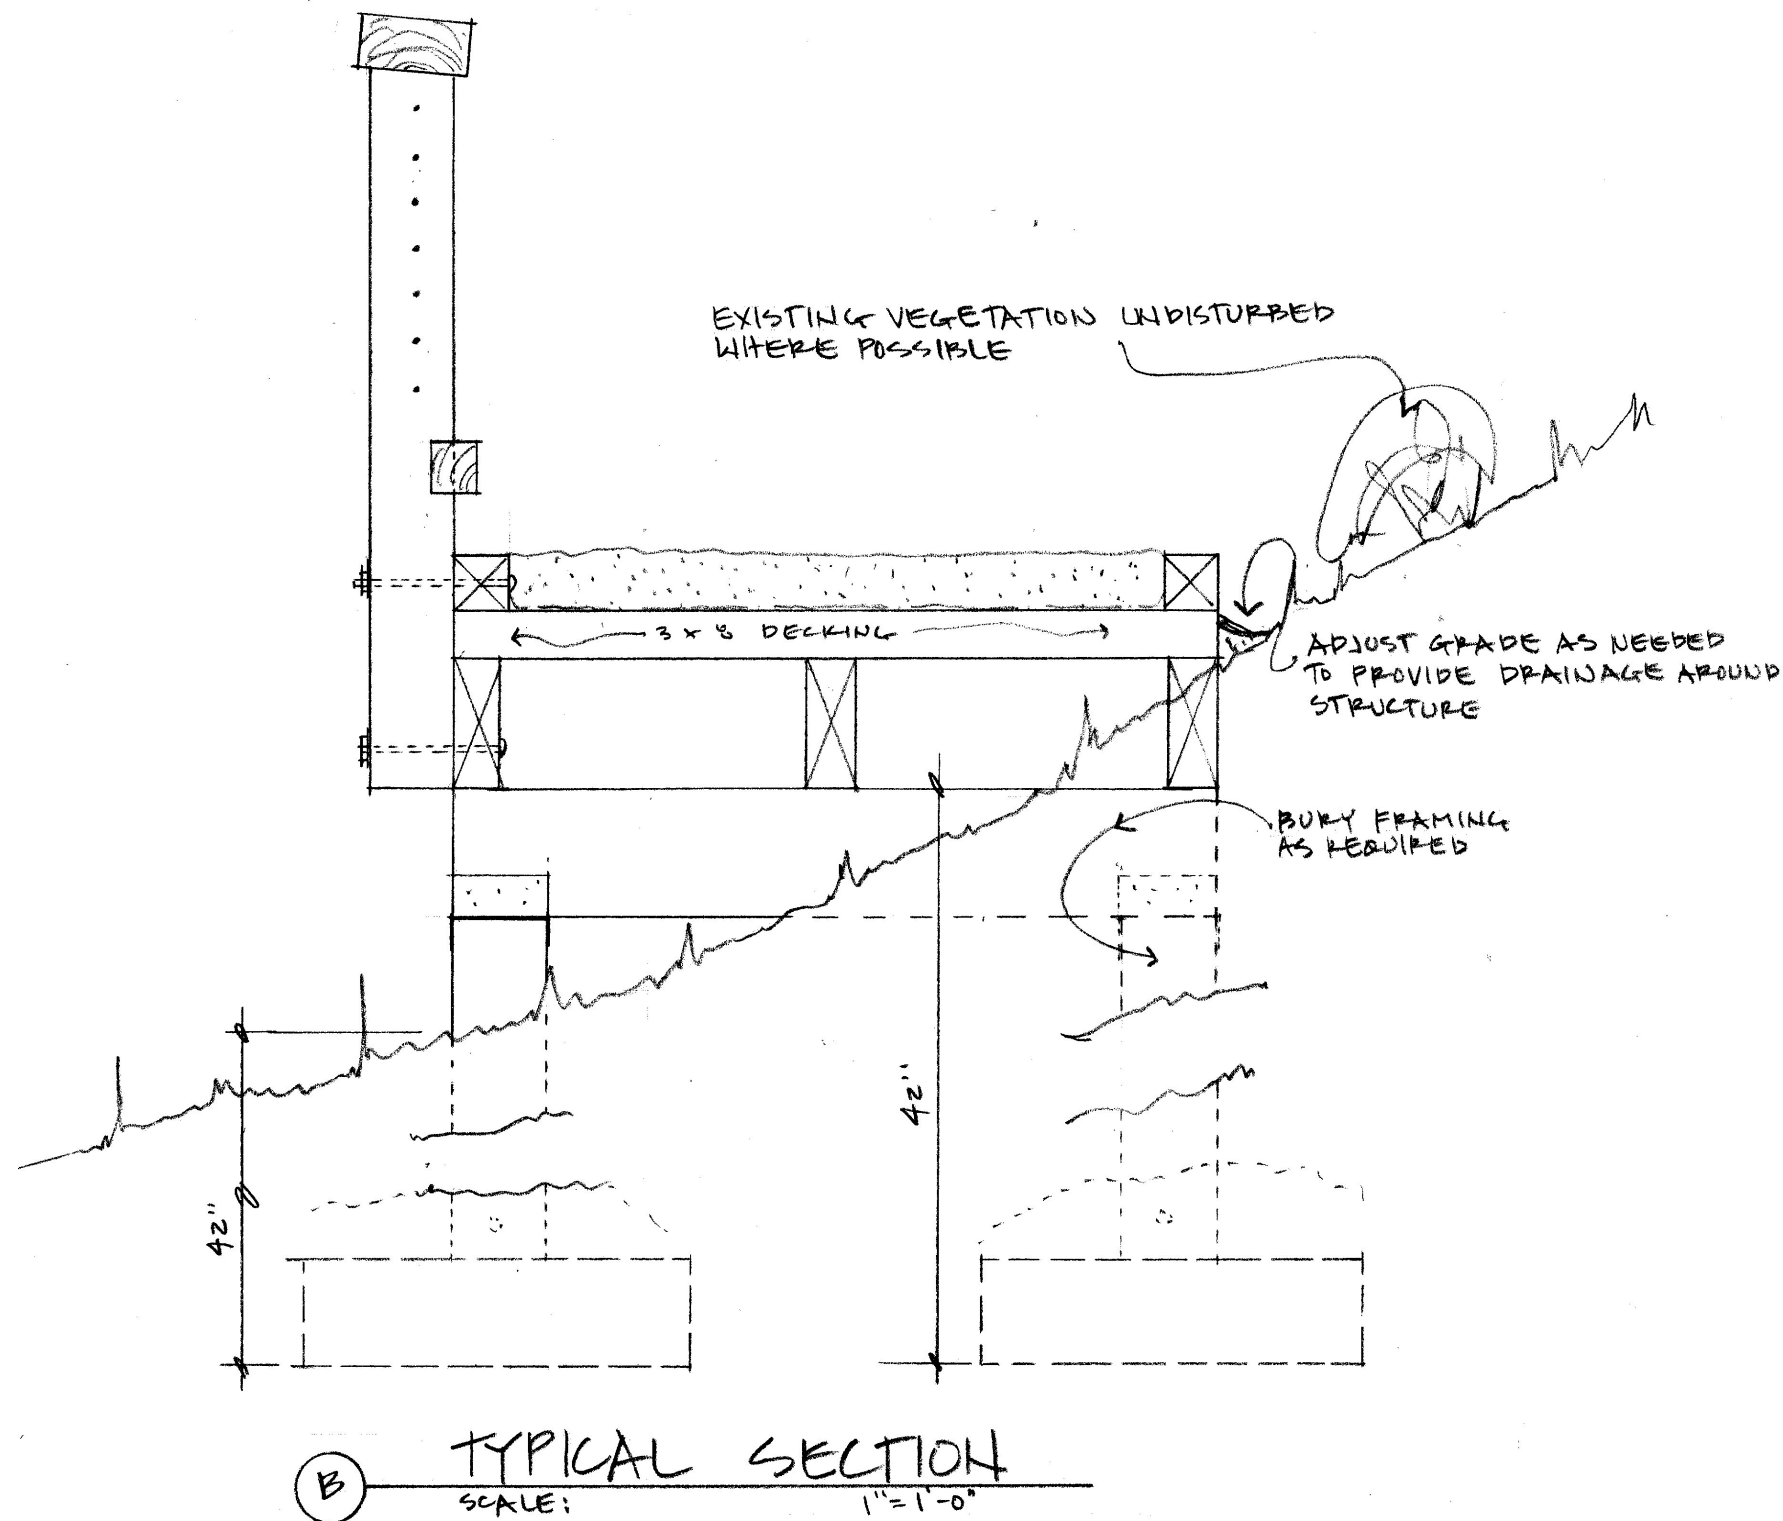

Iron Ore Heritage Recreation Authority
Trail Shelters / Fishing Access

Marquette County, Michigan

SANDERS & CZAPSKI ASSOCIATES, PLLC

architecture / landscape architecture / historic preservation
109 South Front Street / Suite 210 / Marquette, Michigan
Phone: 906.273.1207 / Fax: 906.273.1208
www.sanders-czapski.com

JPA Application No.
HNF-X8VA-BET2E
Rev. 1/15/2019

issued: